


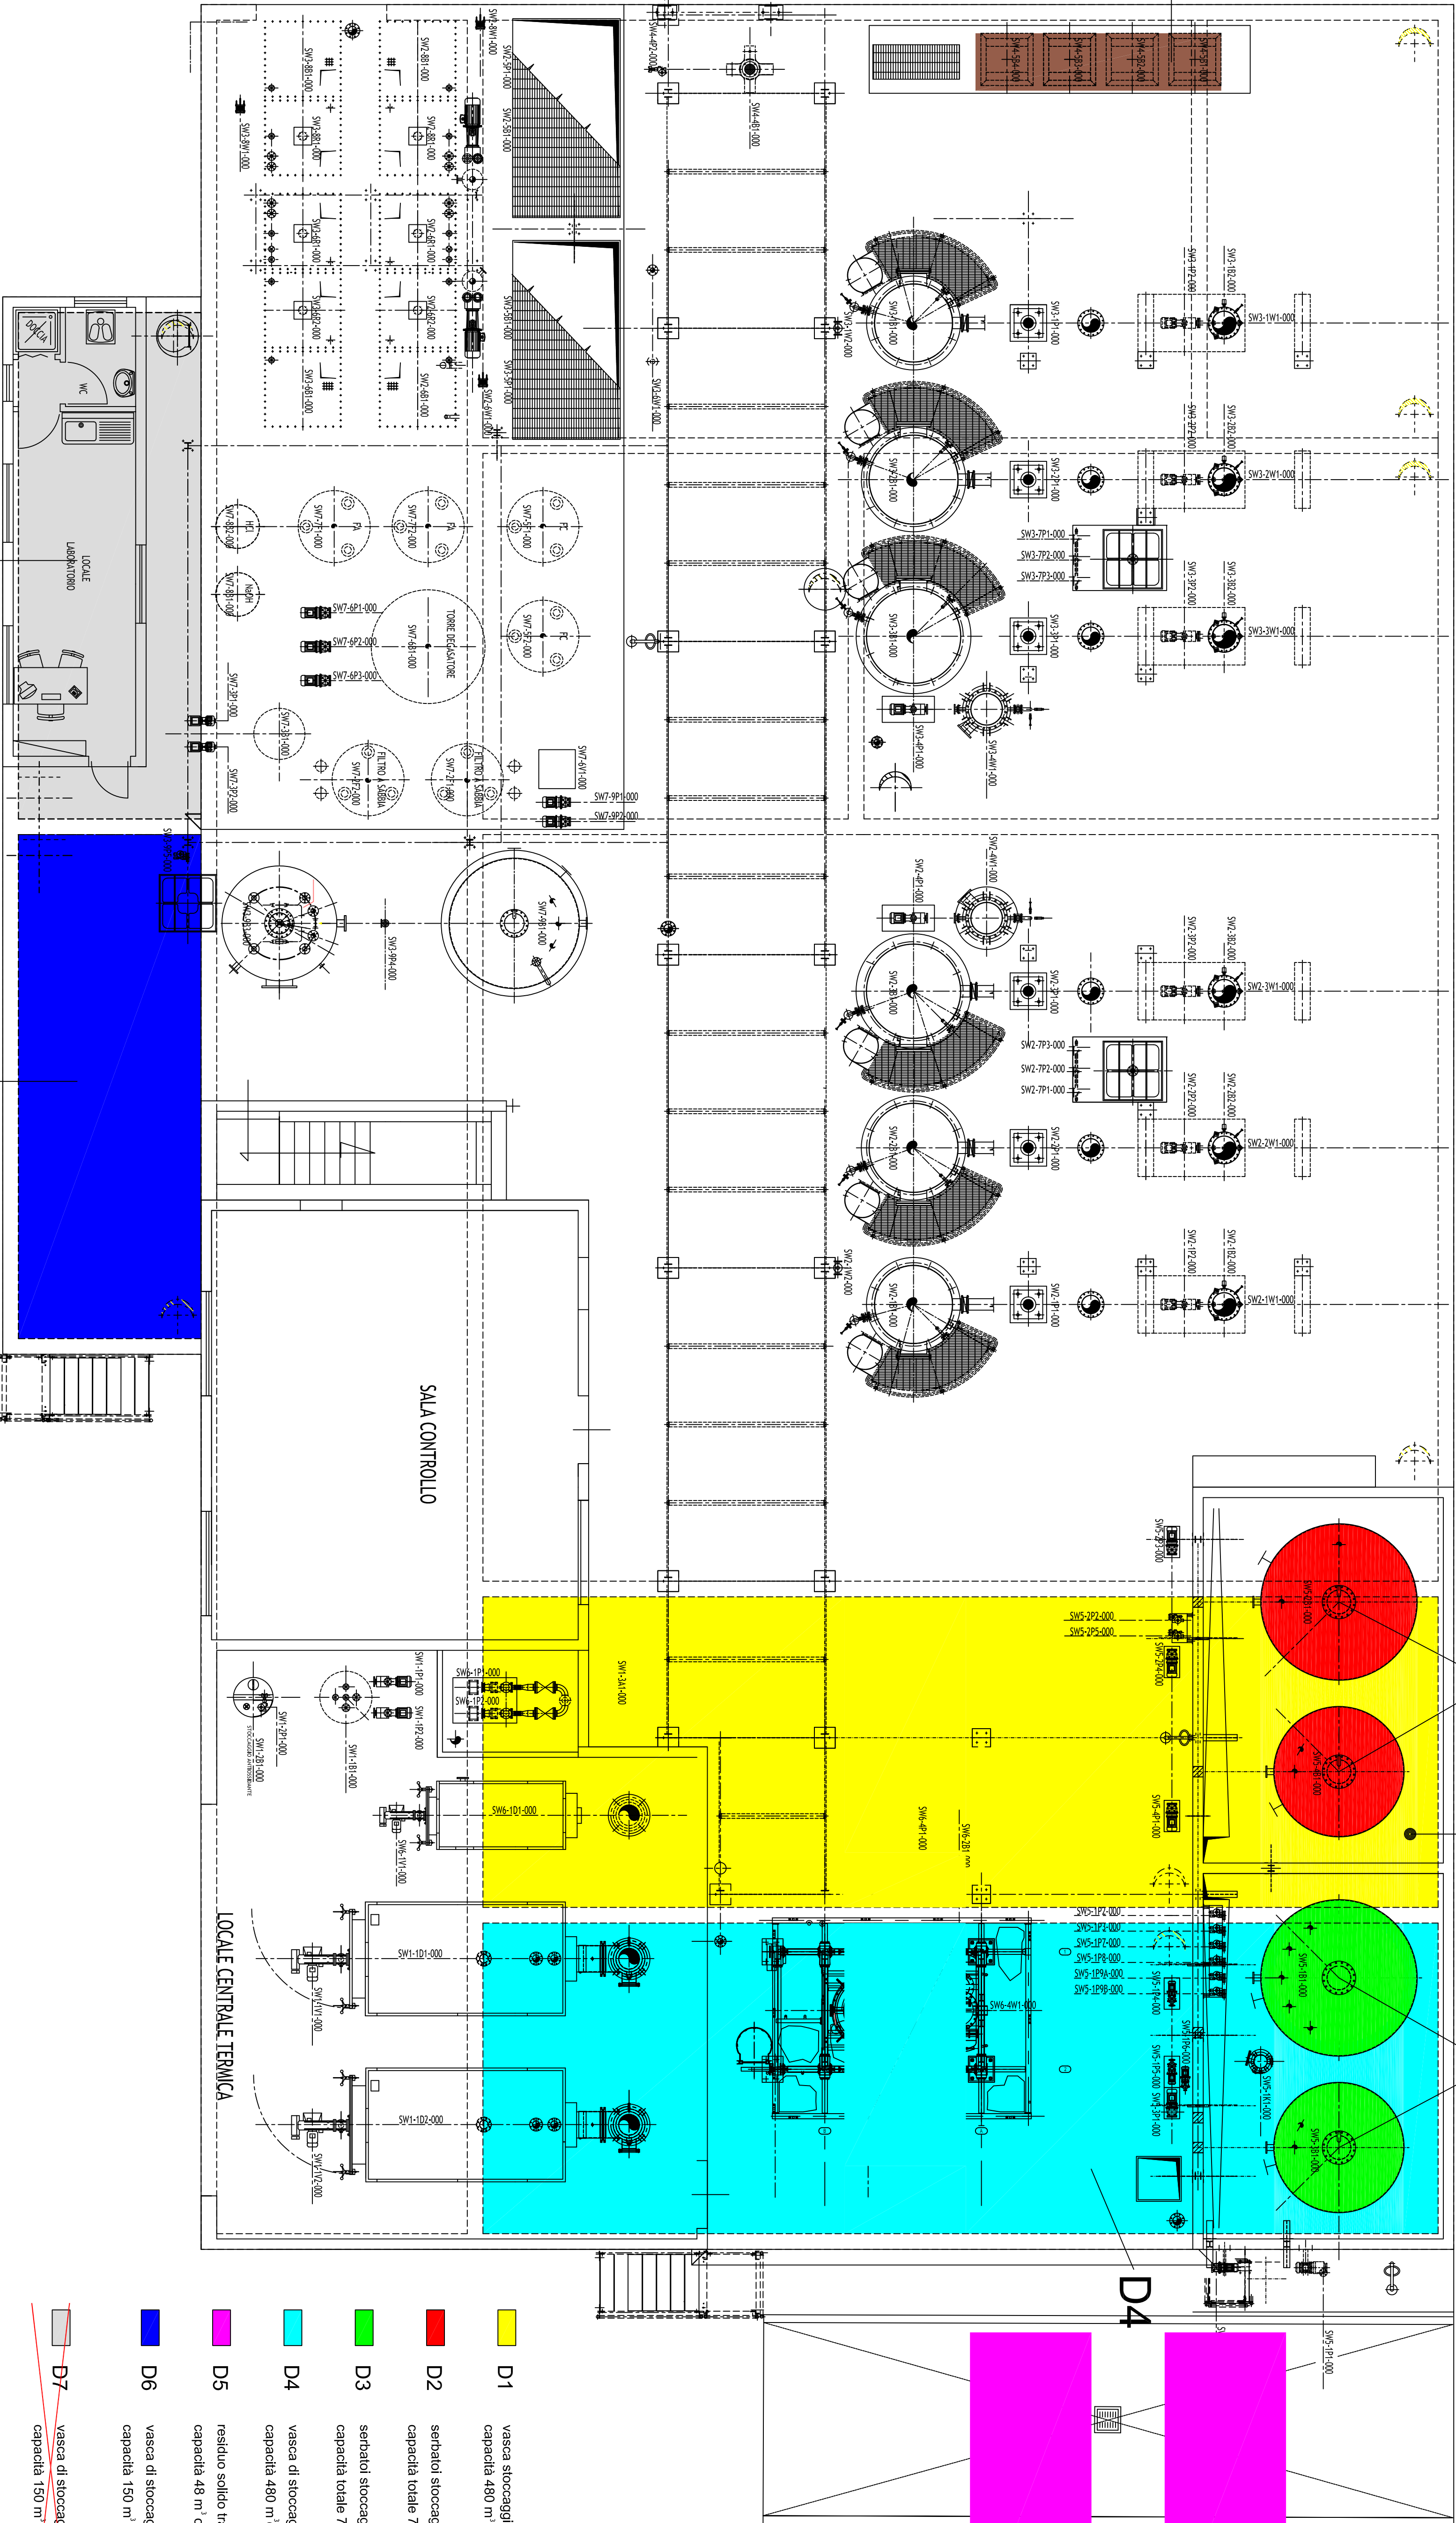

- D1 vasca stoccaggio acque di processo
capacità 480 m³ cod. CER 190106
- D2 serbatoio stoccaggio (NaOH)
capacità totale 70 m³
- D3 serbatoio stoccaggio (HCl-H₂SO₄)
capacità totale 70 m³
- D4 vasca di stoccaggio percolato di discarica
capacità 480 m³ cod. CER 190703
- D5 residuo solido trattamento acque di processo
capacità 48 m³ cod. CER 190107
- D6 vasca di stoccaggio acque di processo concentrate
capacità 150 m³ cod. CER 190106
- D7 vasca di stoccaggio ~~acque~~ percolato
capacità 150 m³ cod. CER 190703
- D8 fanghi biologici
capacità 400 kg cod. CER 190811

MGI-MH-AAL-023		1	1	REV. 1	GG 15-05-2008	UNCONTROLLED	APPROVED
IMPIANTO DI TRATTAMENTO		PROJ. NUMBER	PROJ. NAME	PROJ. DATE	PROJ. SCALE	PROJ. SCALE	PROJ. SCALE
ACQUE DI PROCESSO E PERCOLATO		SUBSTITUTE BY	SUBSTITUTE BY	SUBSTITUTE BY	SUBSTITUTE BY	SUBSTITUTE BY	SUBSTITUTE BY
AREA D		SHEET NUMBER	SHEET NUMBER	SHEET NUMBER	SHEET NUMBER	SHEET NUMBER	SHEET NUMBER
FullCircle		7-HILLS	7-HILLS	7-HILLS	7-HILLS	7-HILLS	7-HILLS
FullCircle		7-HILLS	7-HILLS	7-HILLS	7-HILLS	7-HILLS	7-HILLS
FullCircle		7-HILLS	7-HILLS	7-HILLS	7-HILLS	7-HILLS	7-HILLS